




2
3555 | 140
ELECT

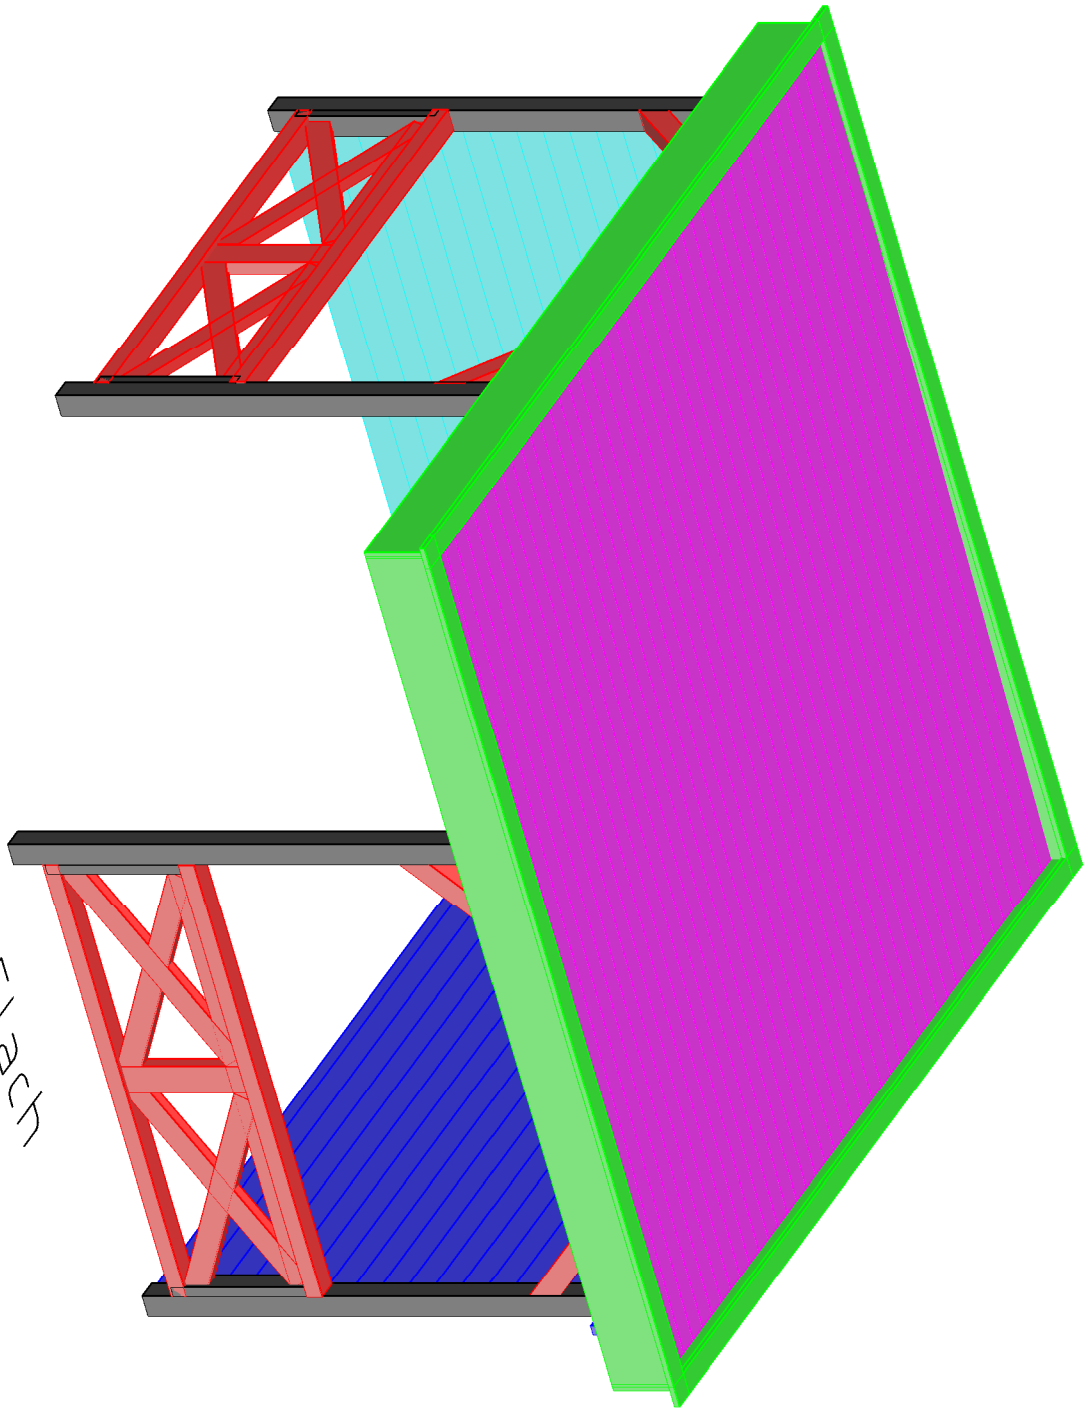


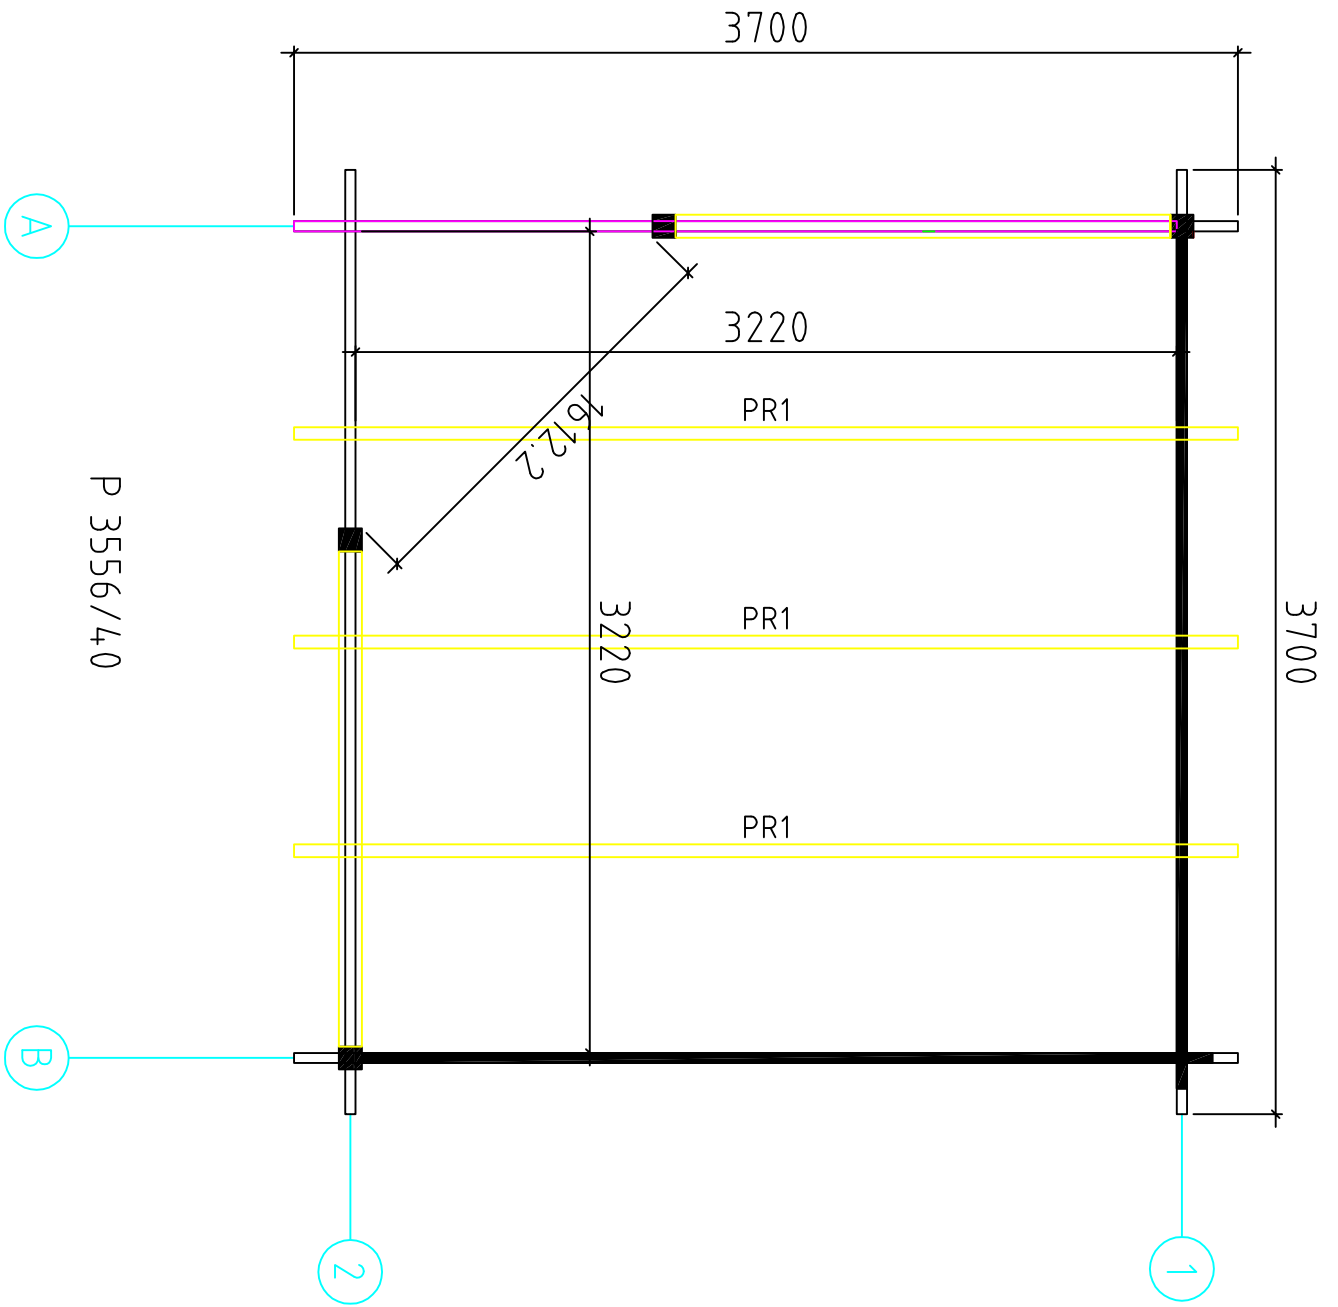

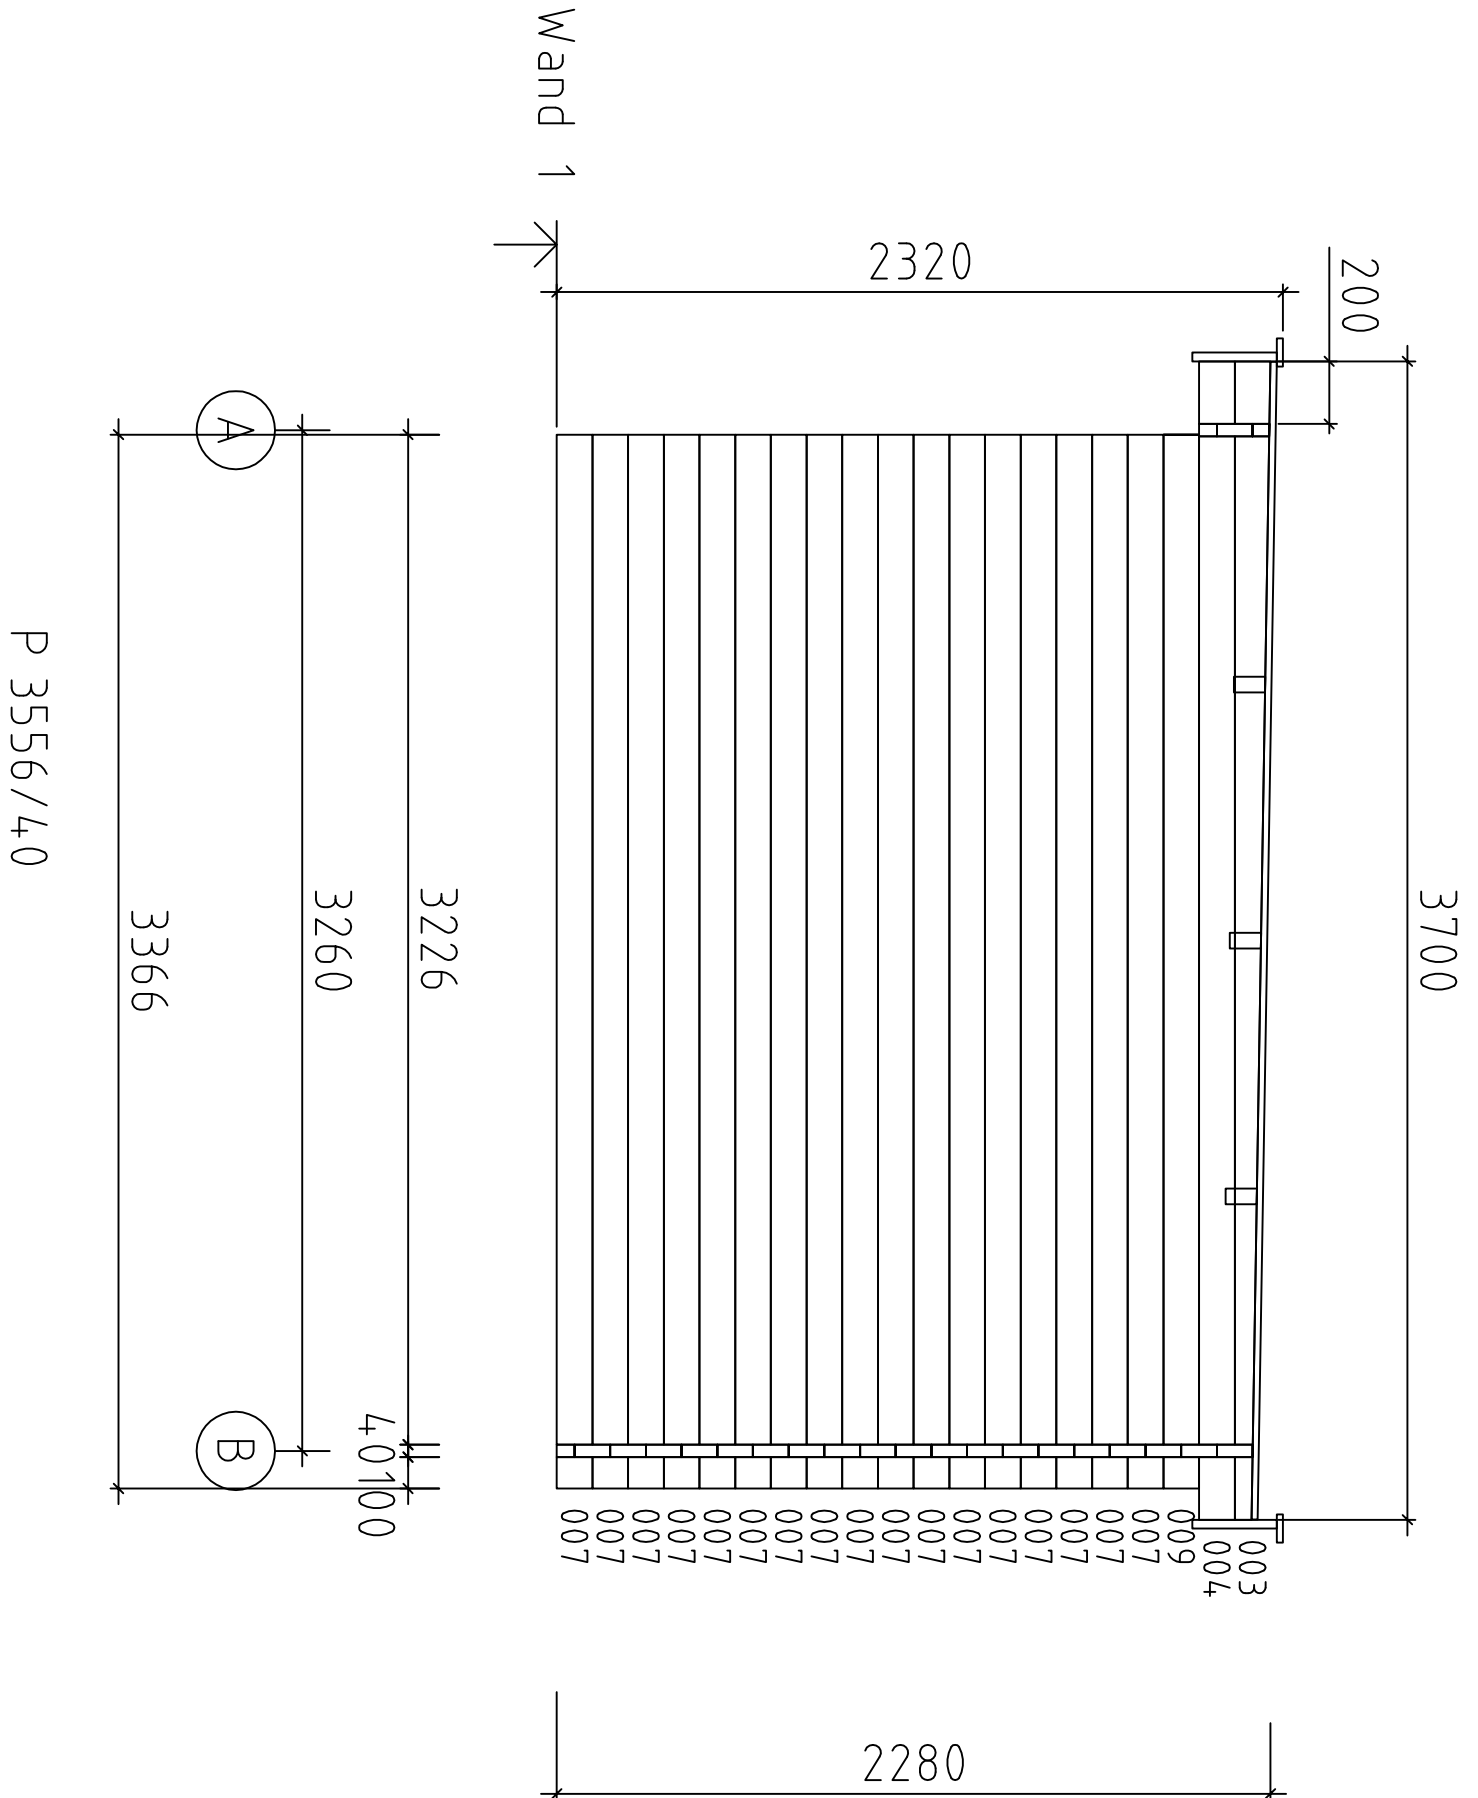


P 3556/40

Wand 2

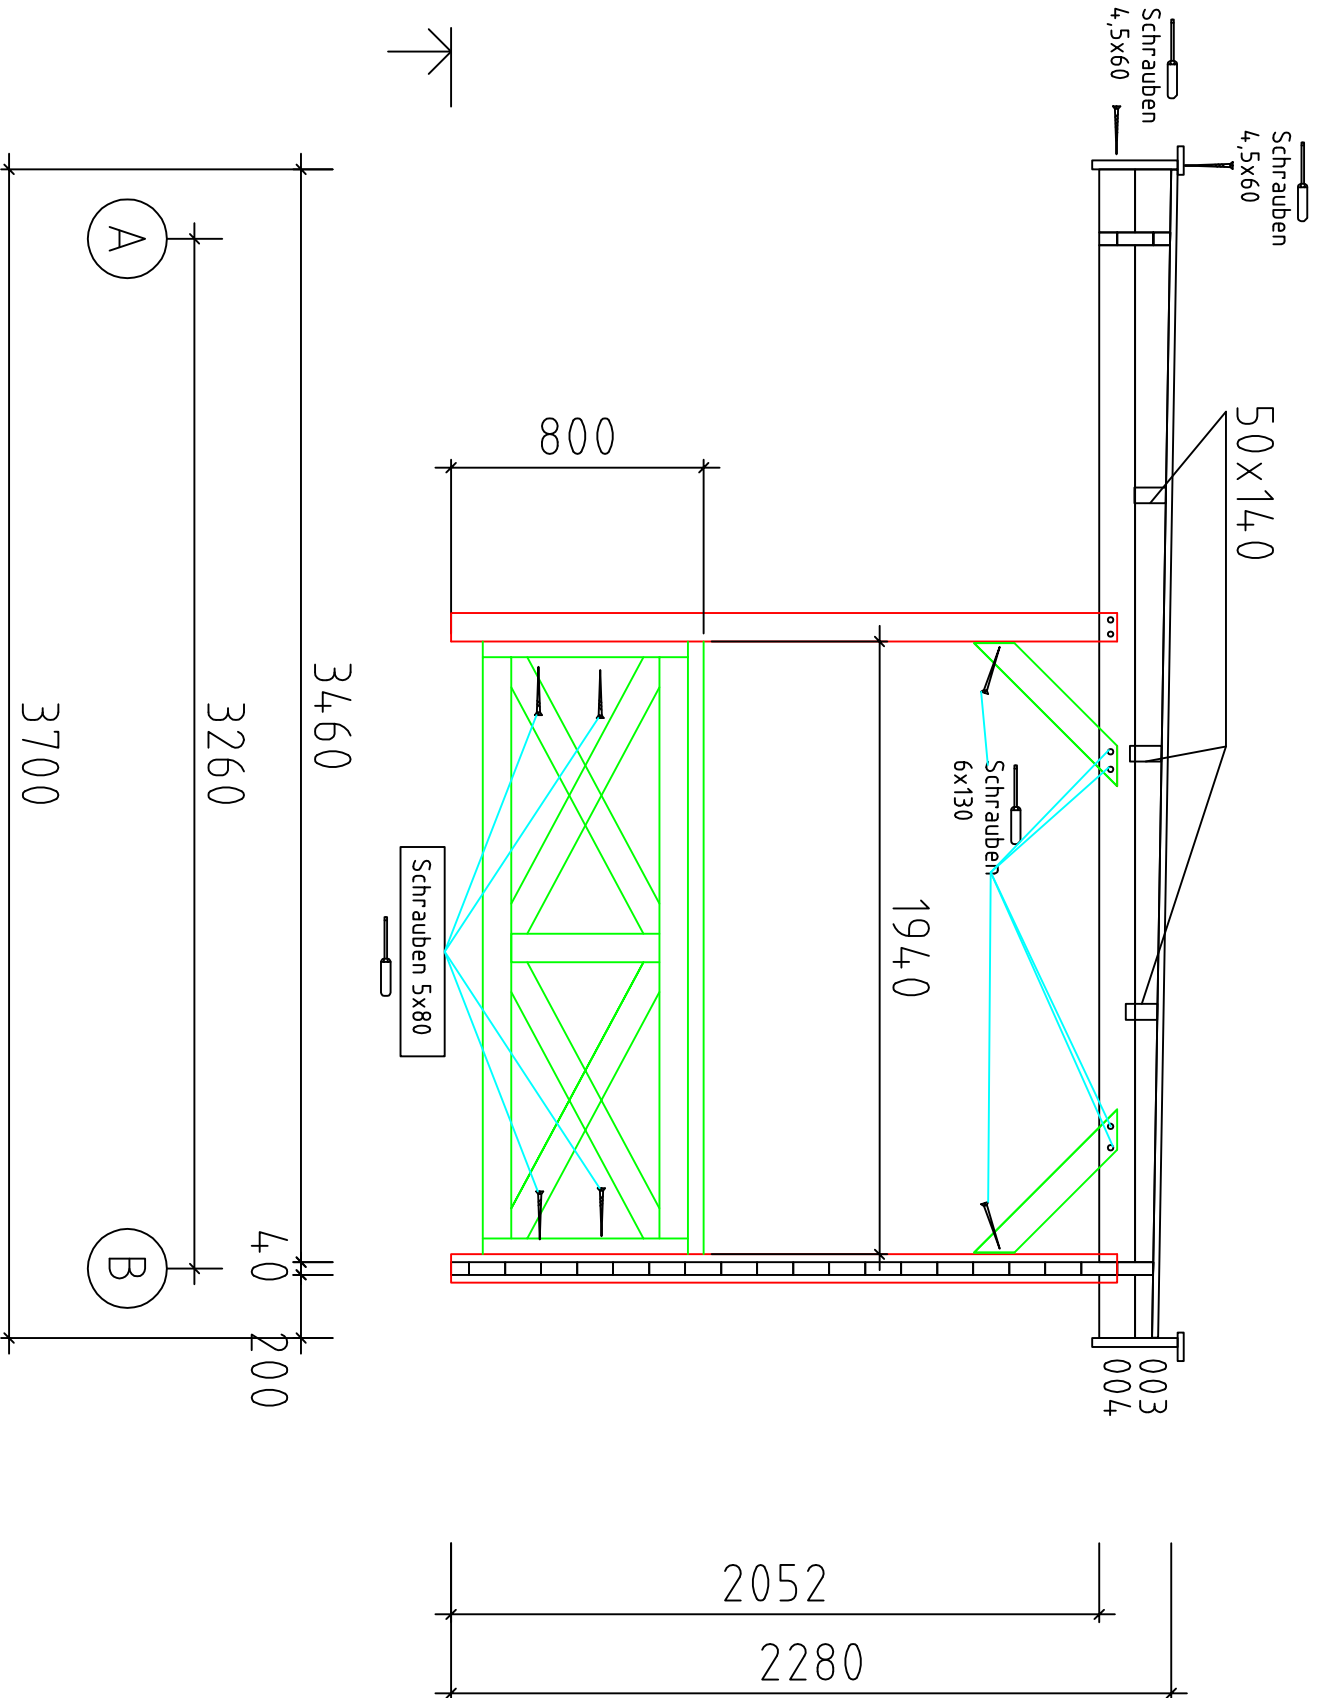


P 3556/40


Wand A

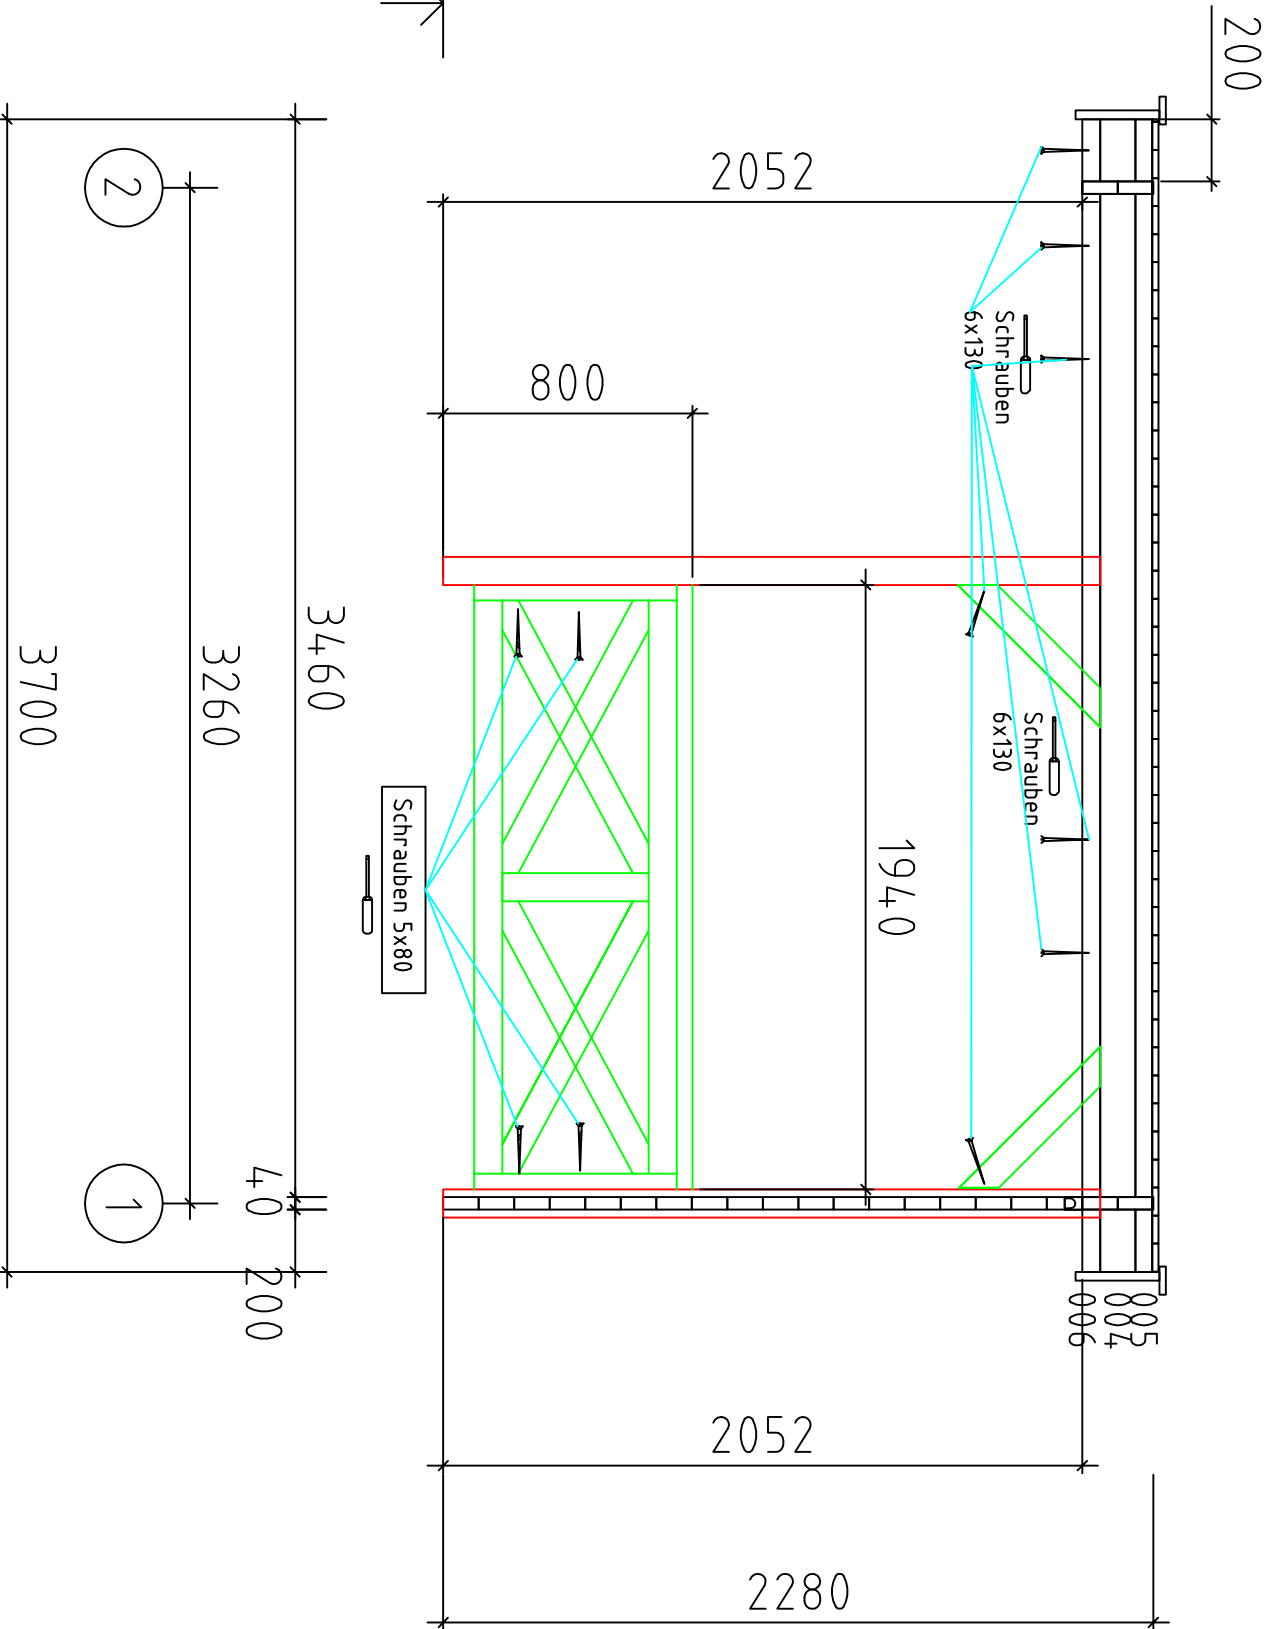














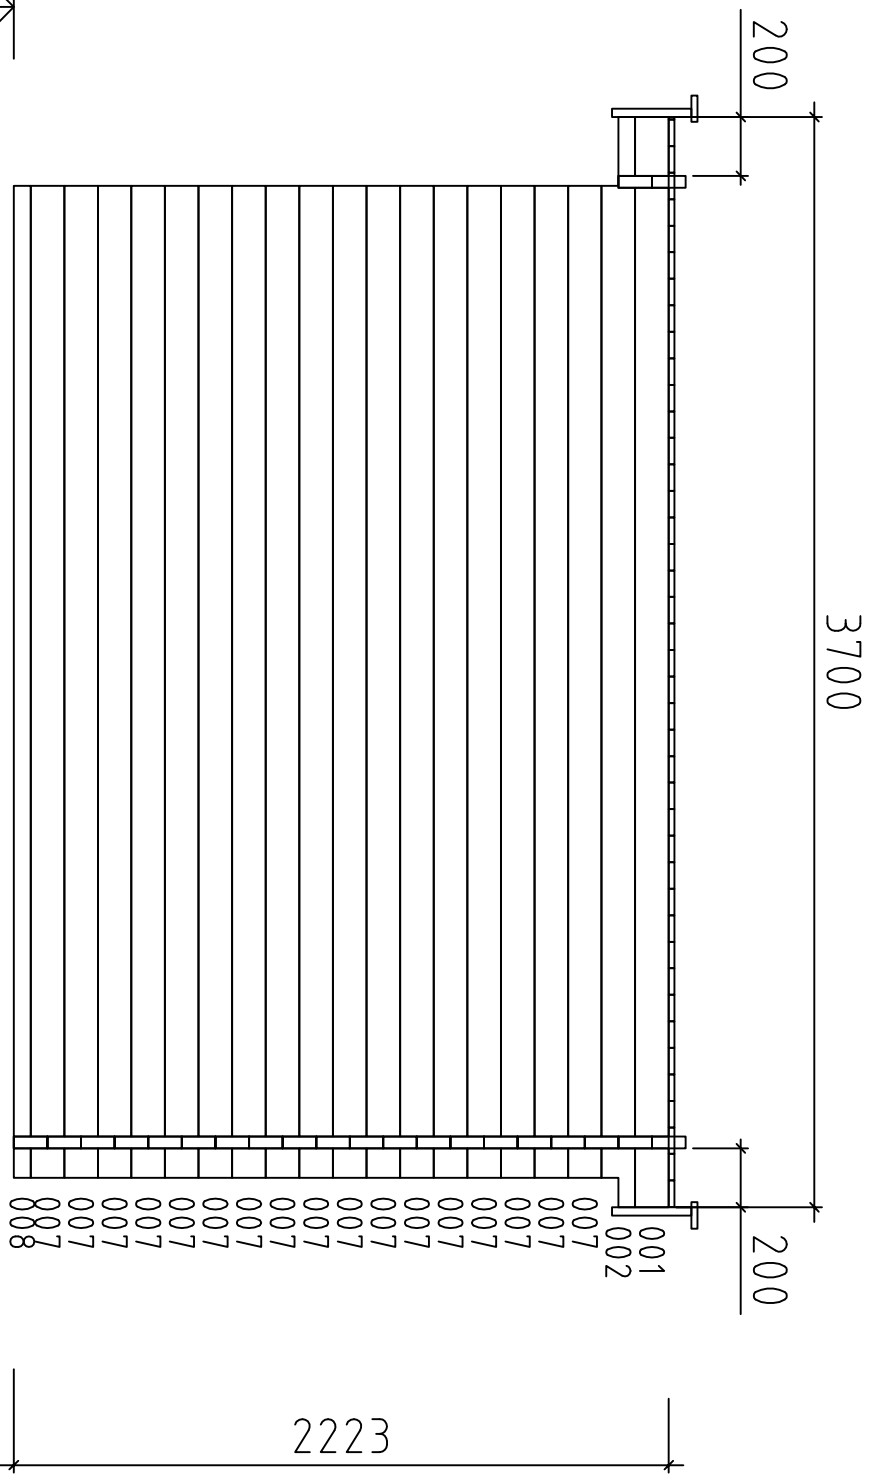




P 3556/4.0

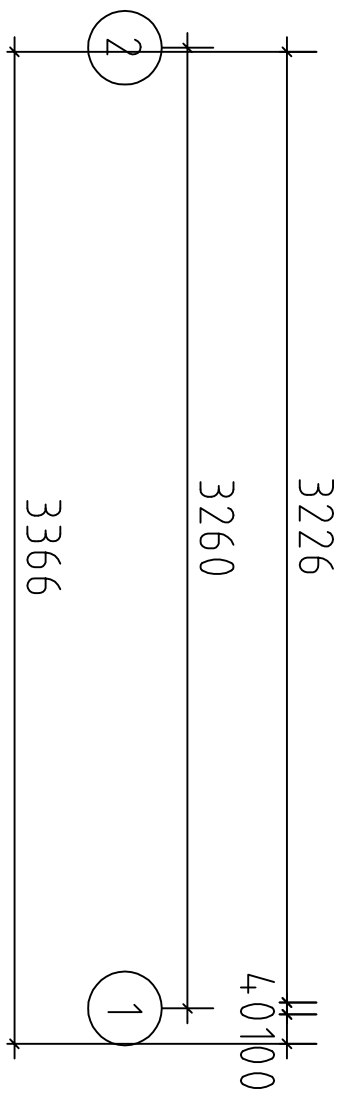

Wand B →

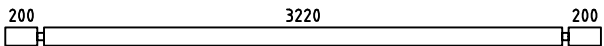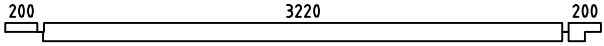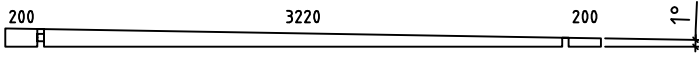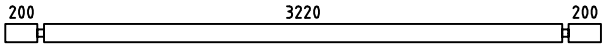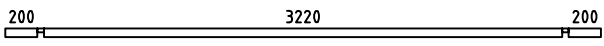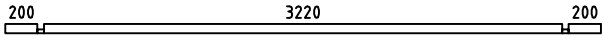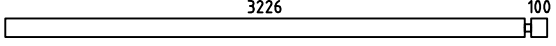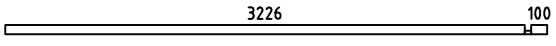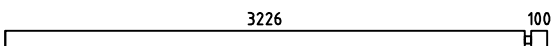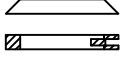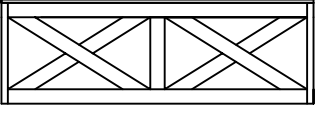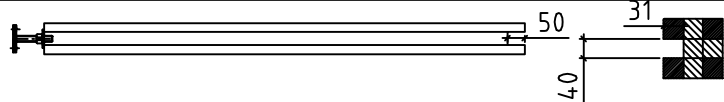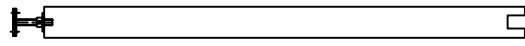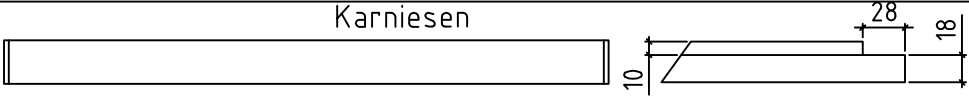

P 3556/40

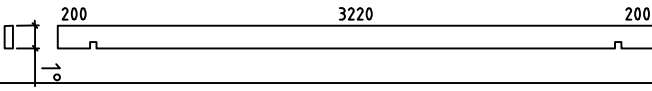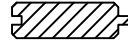Pos	P 3556/40	ST	F (mm)	L (mm)
001		1	40x114	3700
002		1	40x114	3700
003		2	40x114	3700
004		3	40x114	3700
005		1	40x54	3700
006		1	40x114	3700
007		34	40x114	3366
008		1	40x57	3366
009		1	40x114	3366
011	Diagonal 	4	90x90	600
012	 Barrieren	2		1940
013	Pfosten 	2	90x90	2040
010	Pfosten 	2	90x90	2040
vÖ1	Karniesen 	2	28x270	3756
vÖ2	Karniesen 	2	28x270	3720
LS1	Traufenbrett 	4	90x20	4000
PR1	Dachbalken 	3	50x140	3700
	Dachbretter 	42	90x20	3699
	Abdeckleiste		20x40	15m
	Schrauben	21	6x130	
	Schrauben	20	5x80	
	Schrauben	40	4,5x60	